
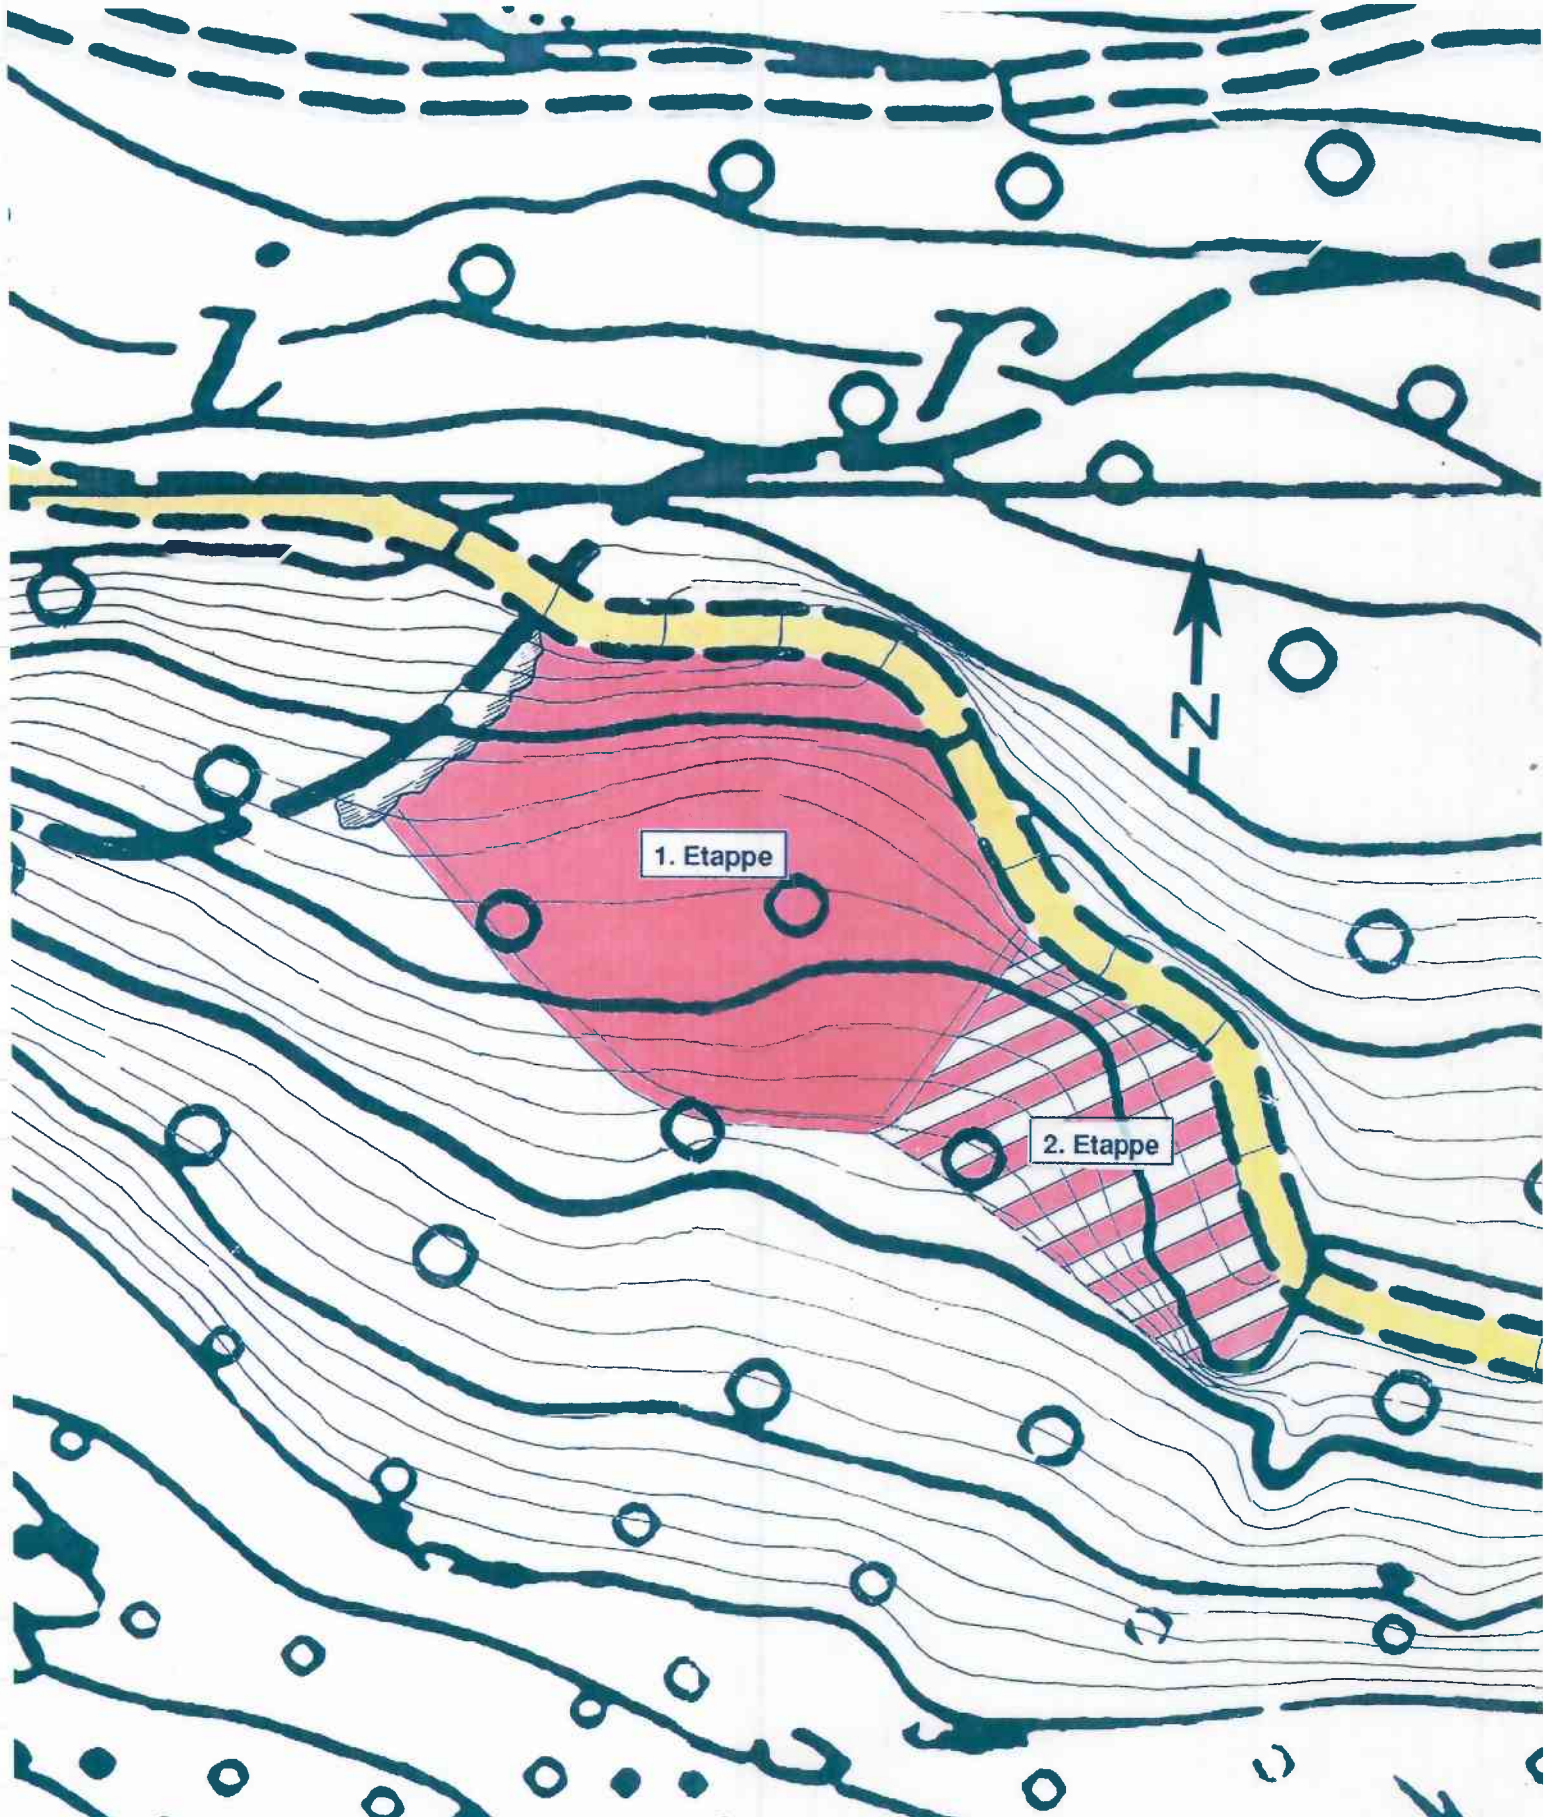


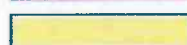

-  Deponiezone
-  bestehende Strasse
-  später mögliche 2. Etappe

3

45-OP.7 EGGERBERG		1:1'000
Deponiezone		DAT: September 1997
		GEZ: BO / re
		REV:
	BLOETZER WERNER, DIPL. ARCH. ETH, 3930 VISP, ST. MARTINISTRASSE 4	PLANER NDS - ETH TEL. 027 946 43 61